




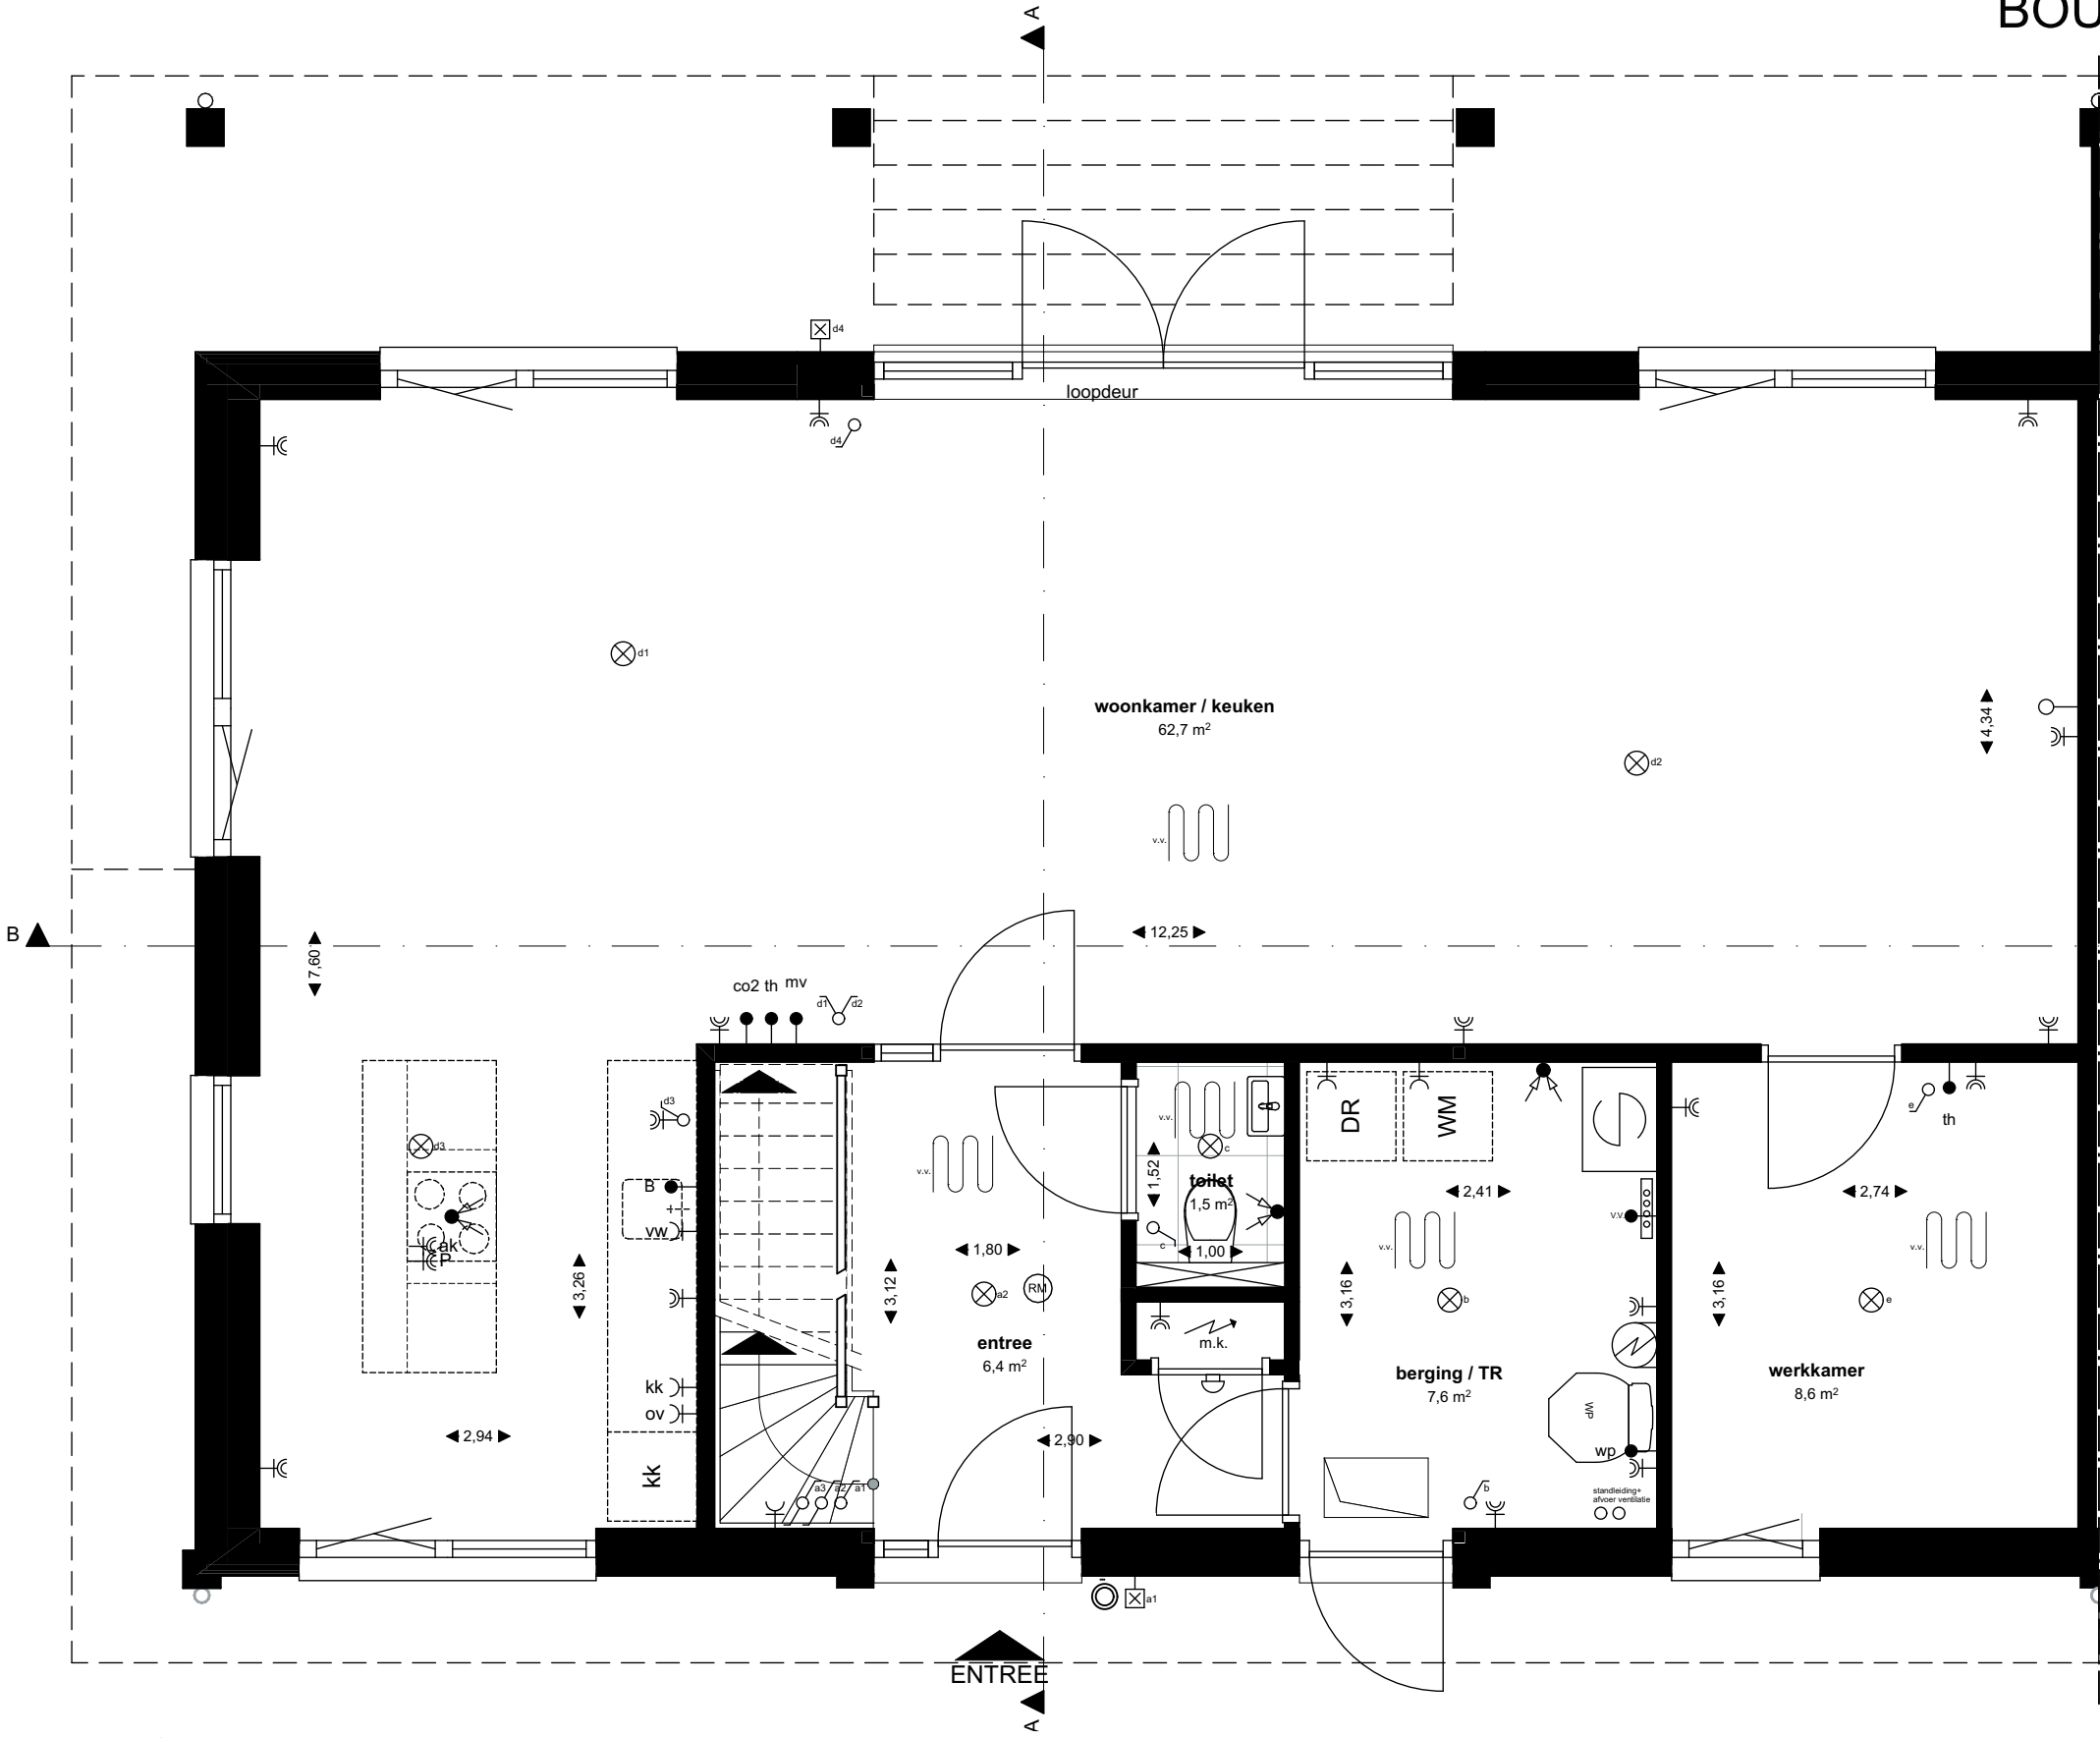


00 Begane grond - 1:50

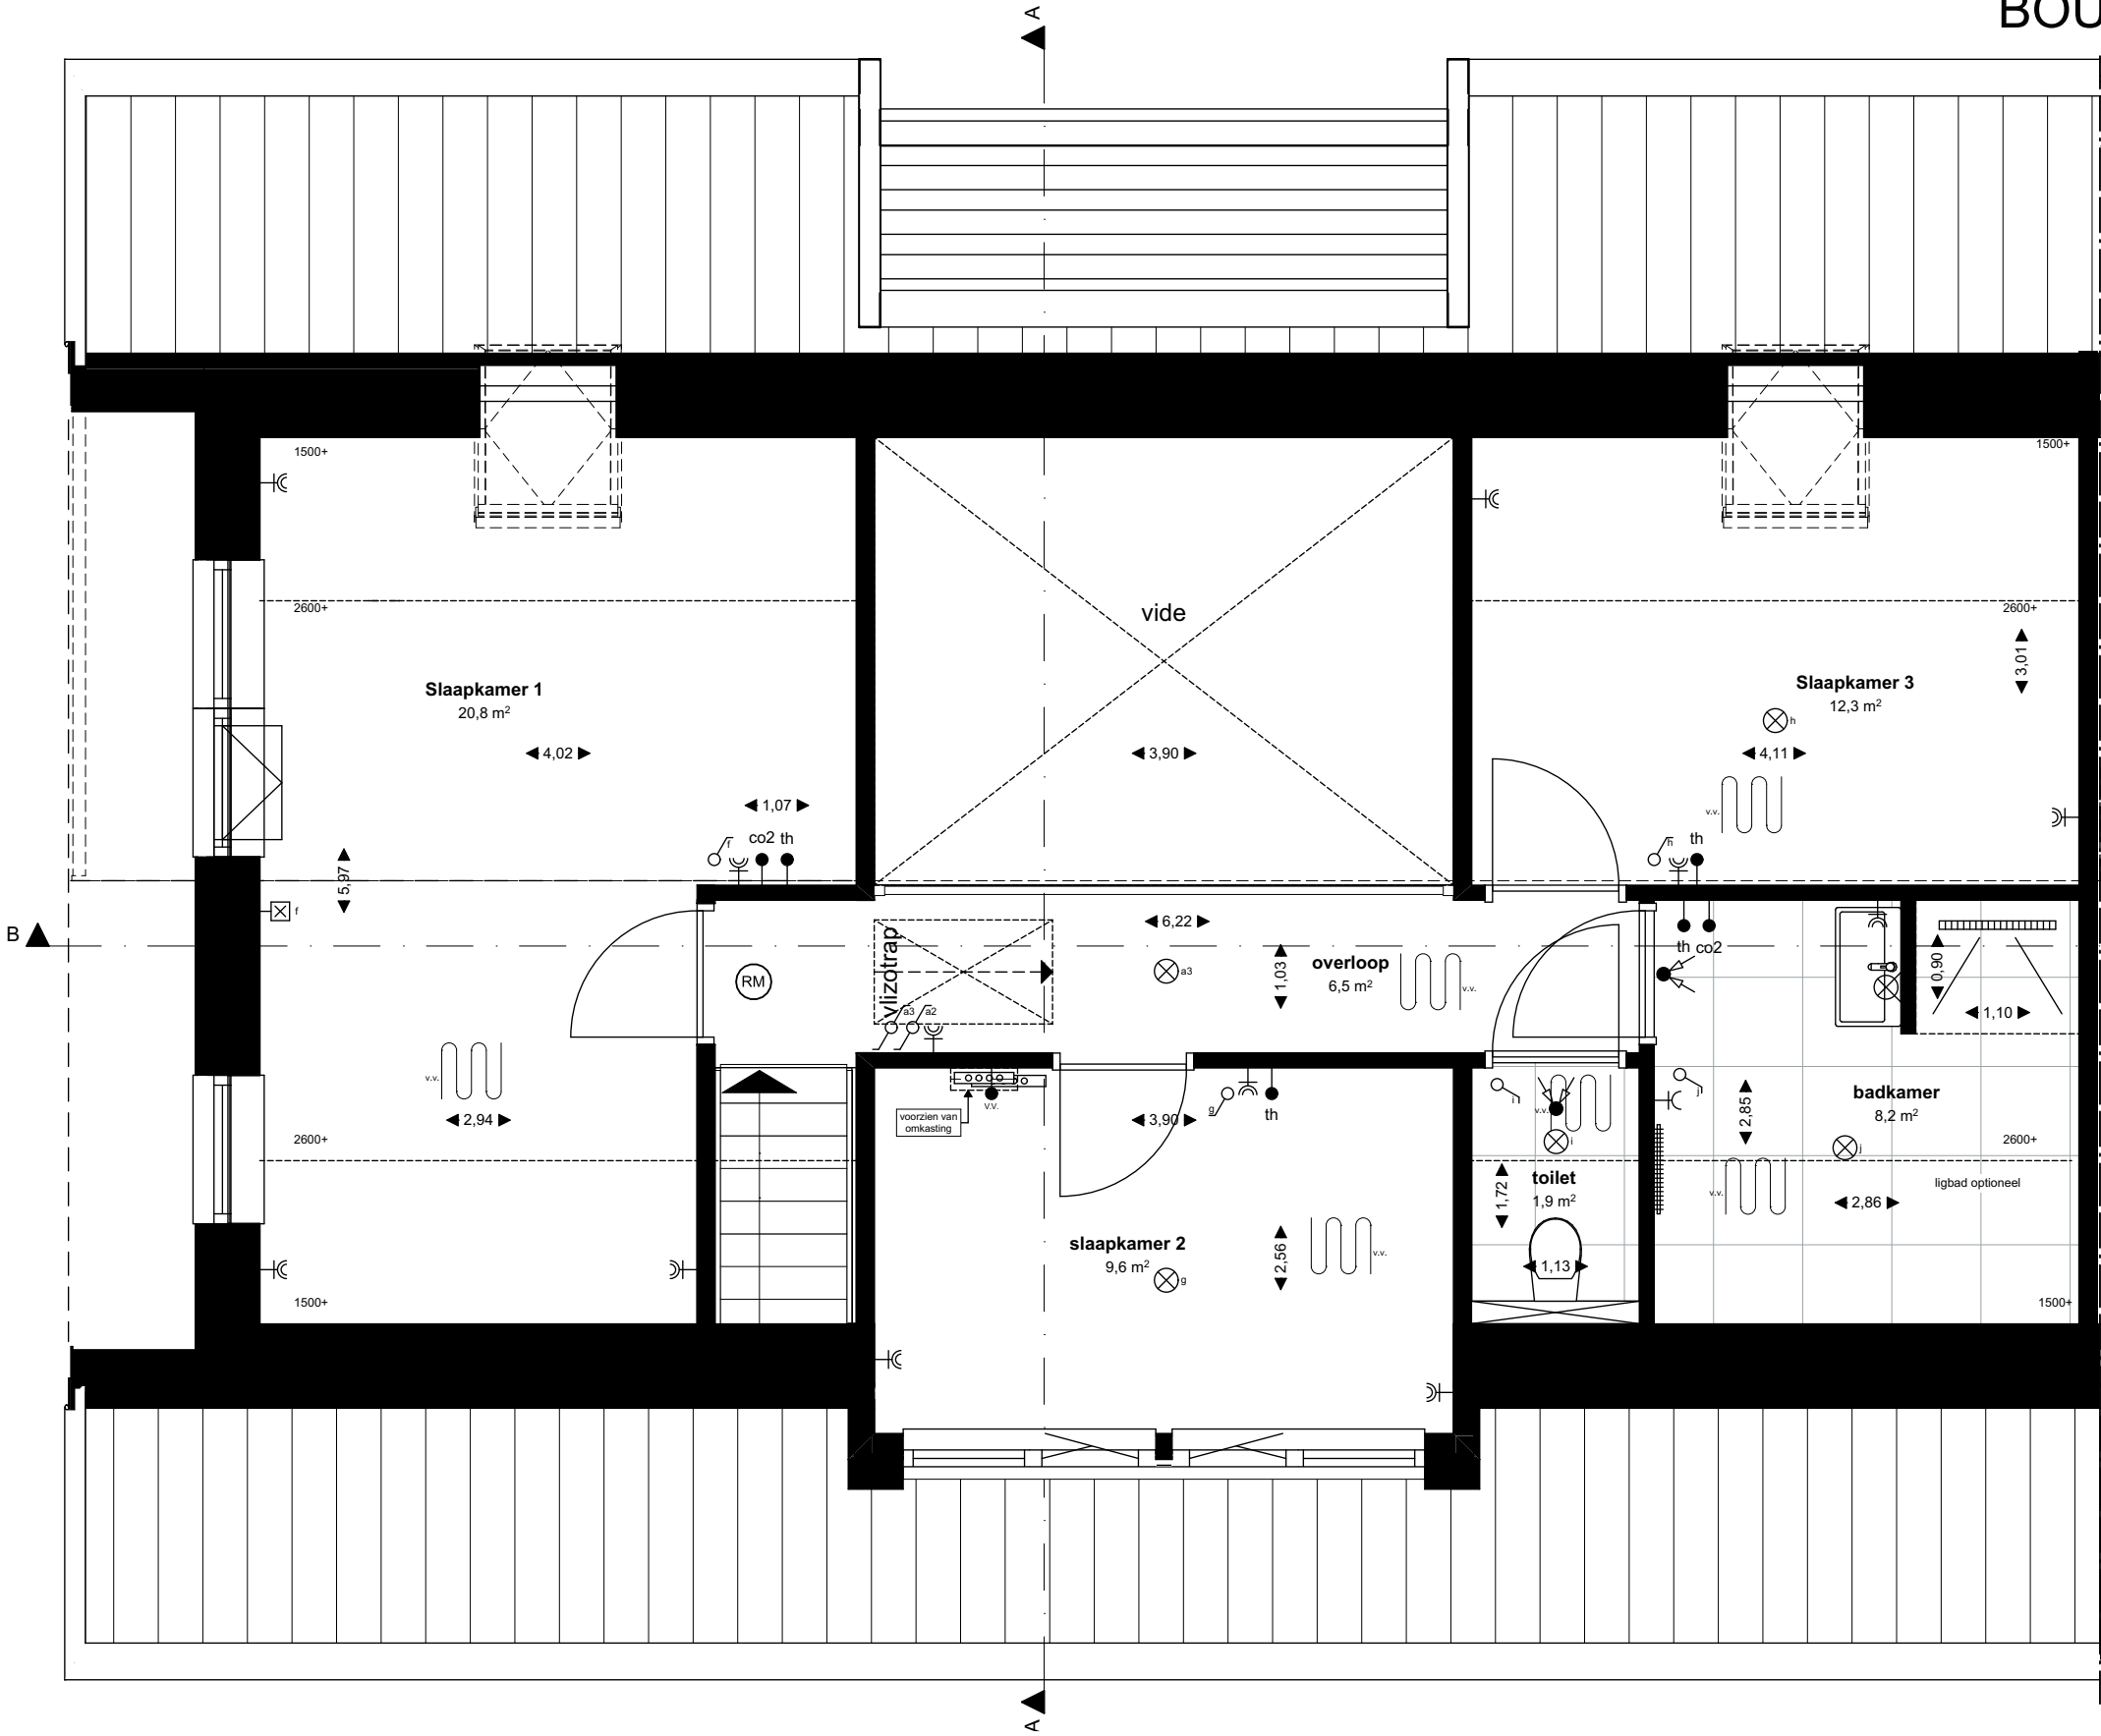


01 1e verdieping - 1:50

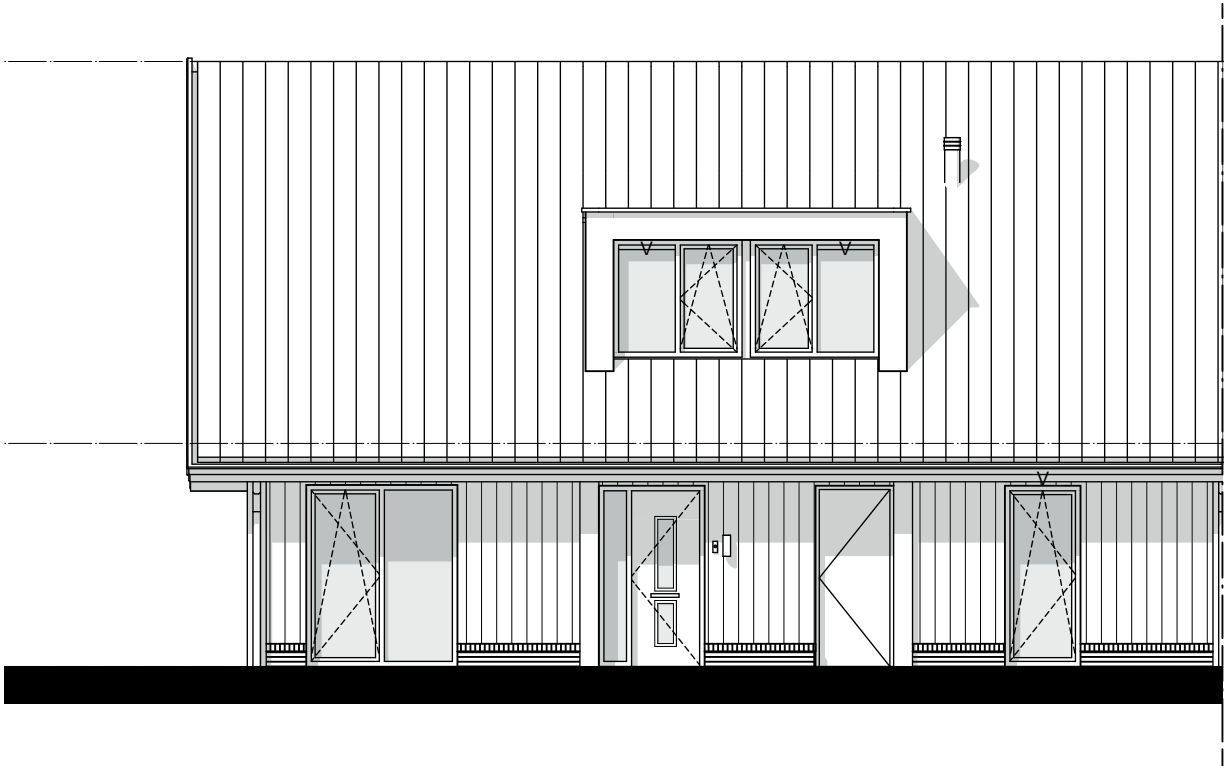


Vorgevel - 1:100

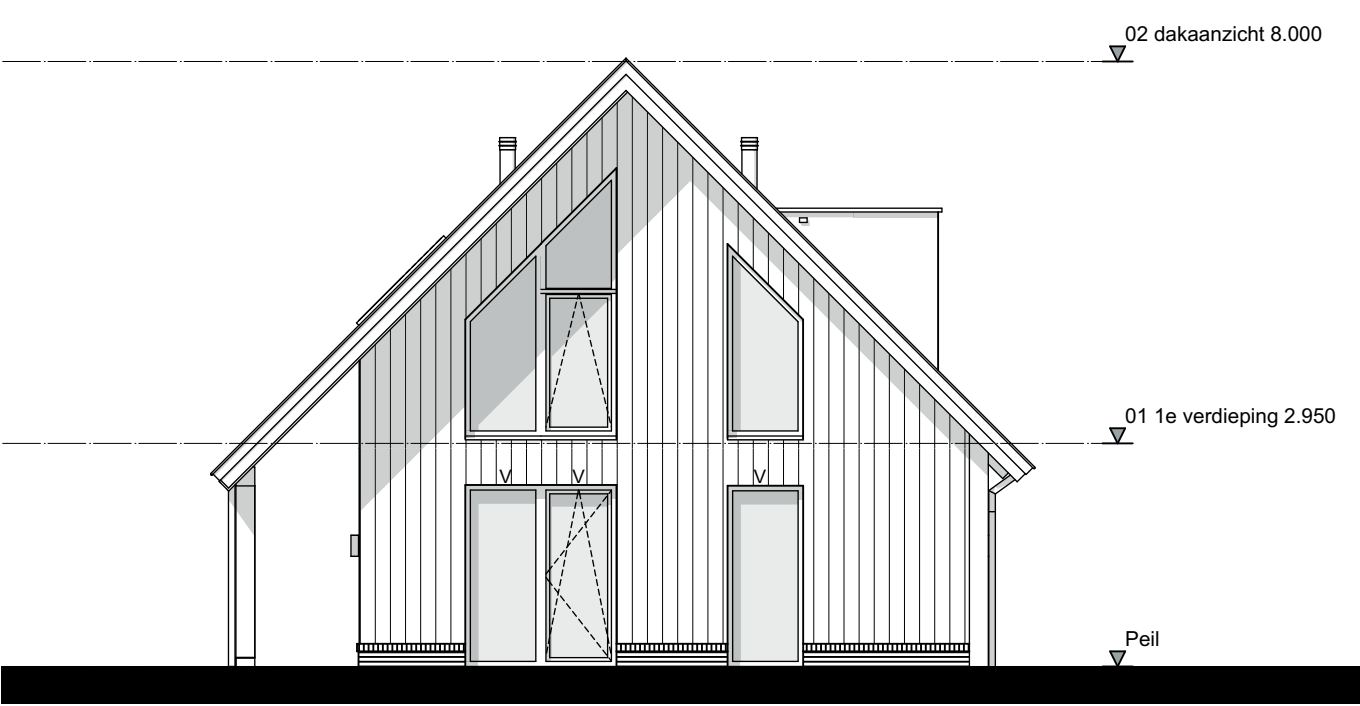


Linkergevel - 1:100

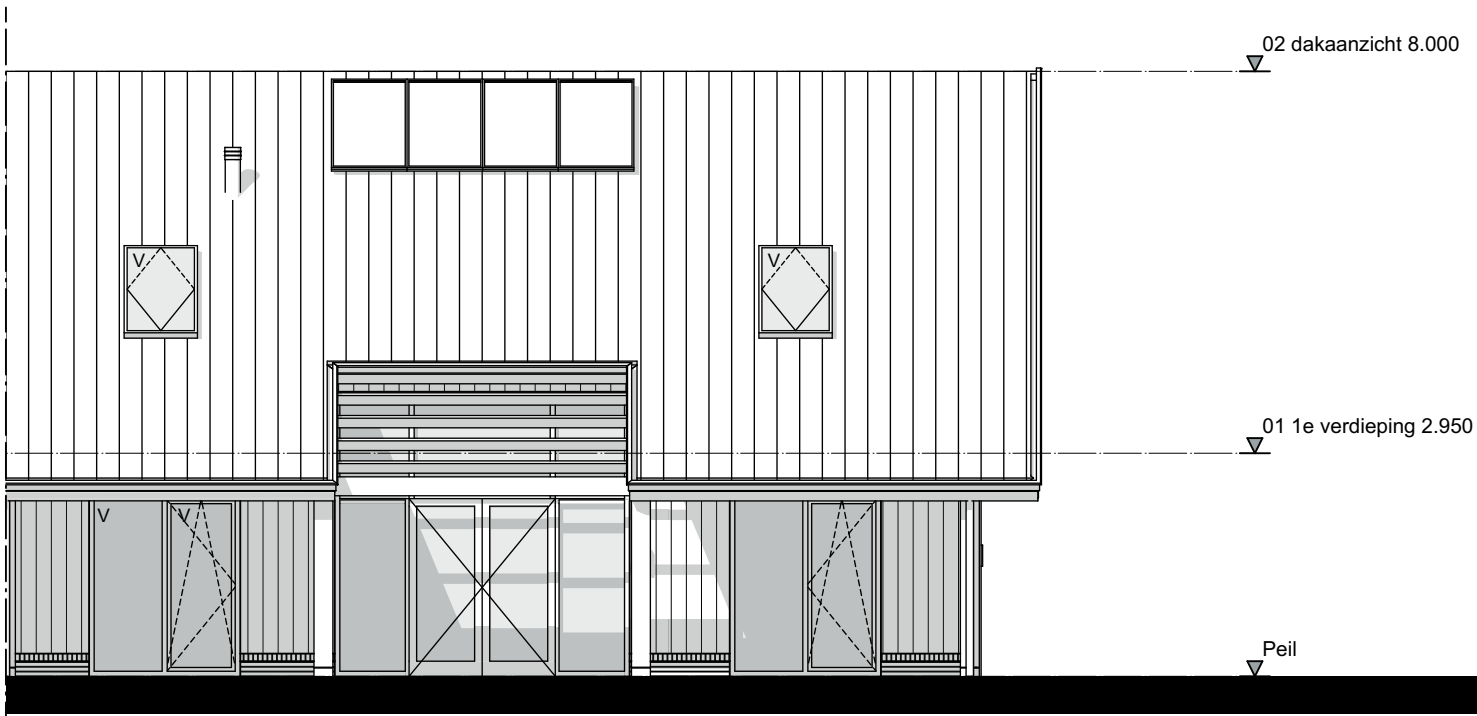

Achtergevel - 1:100

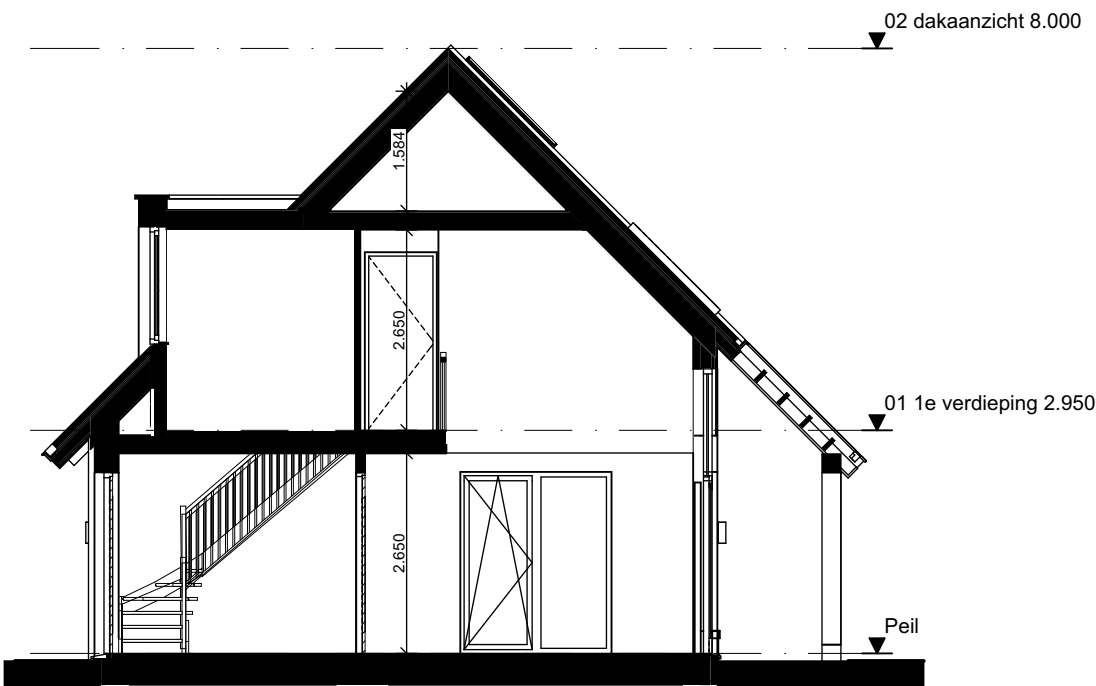

Doorsnede A-A - 1:100

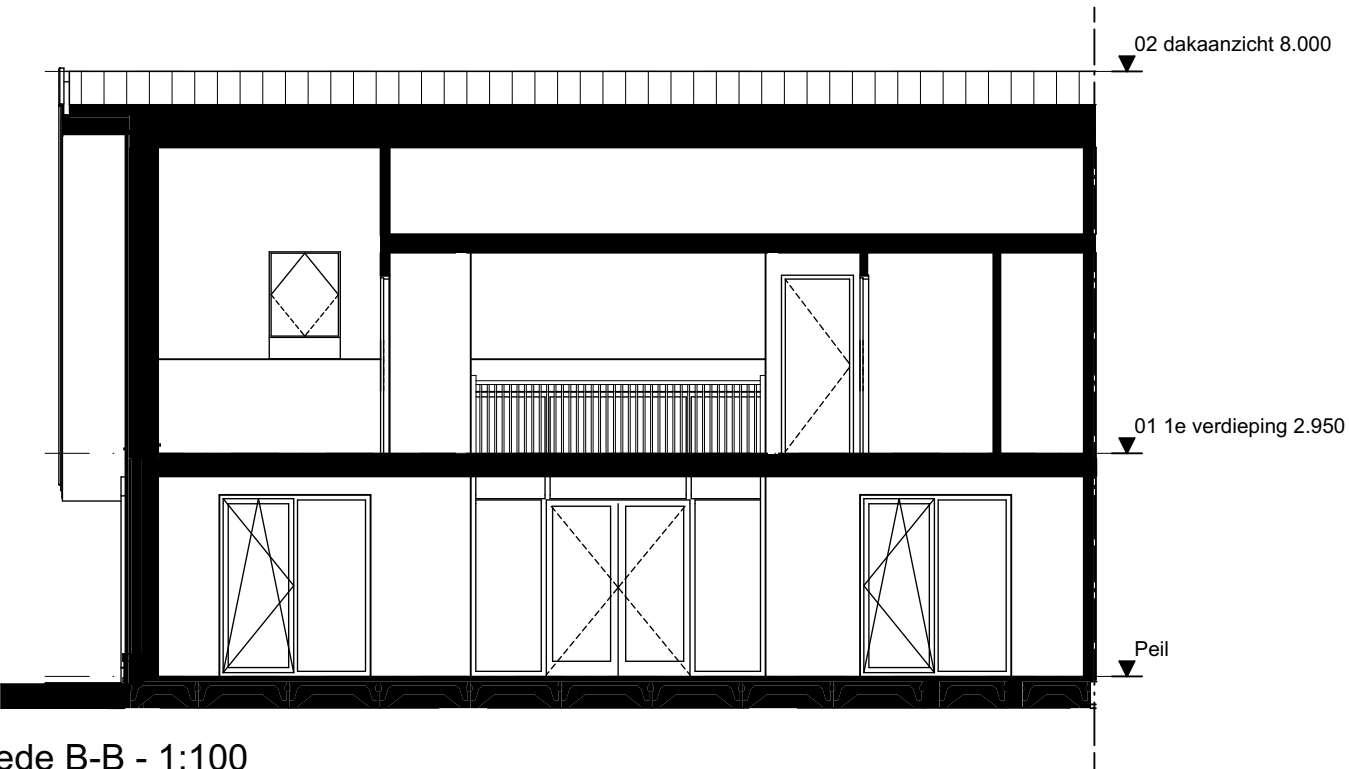

Doorsnede B-B - 1:100