

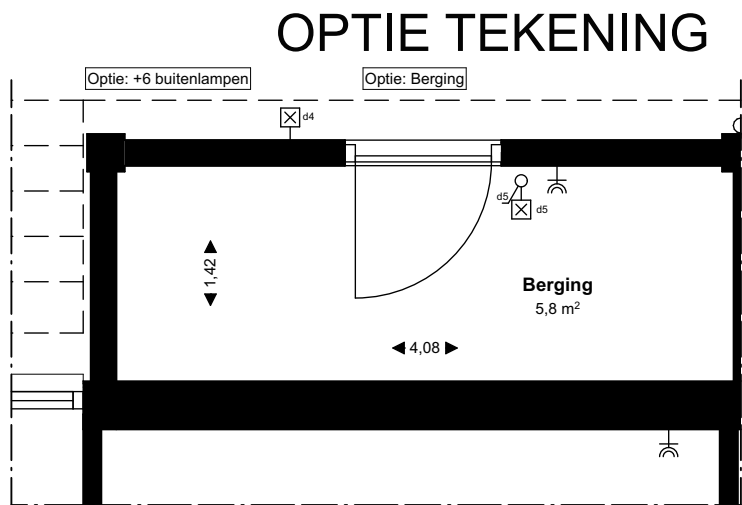


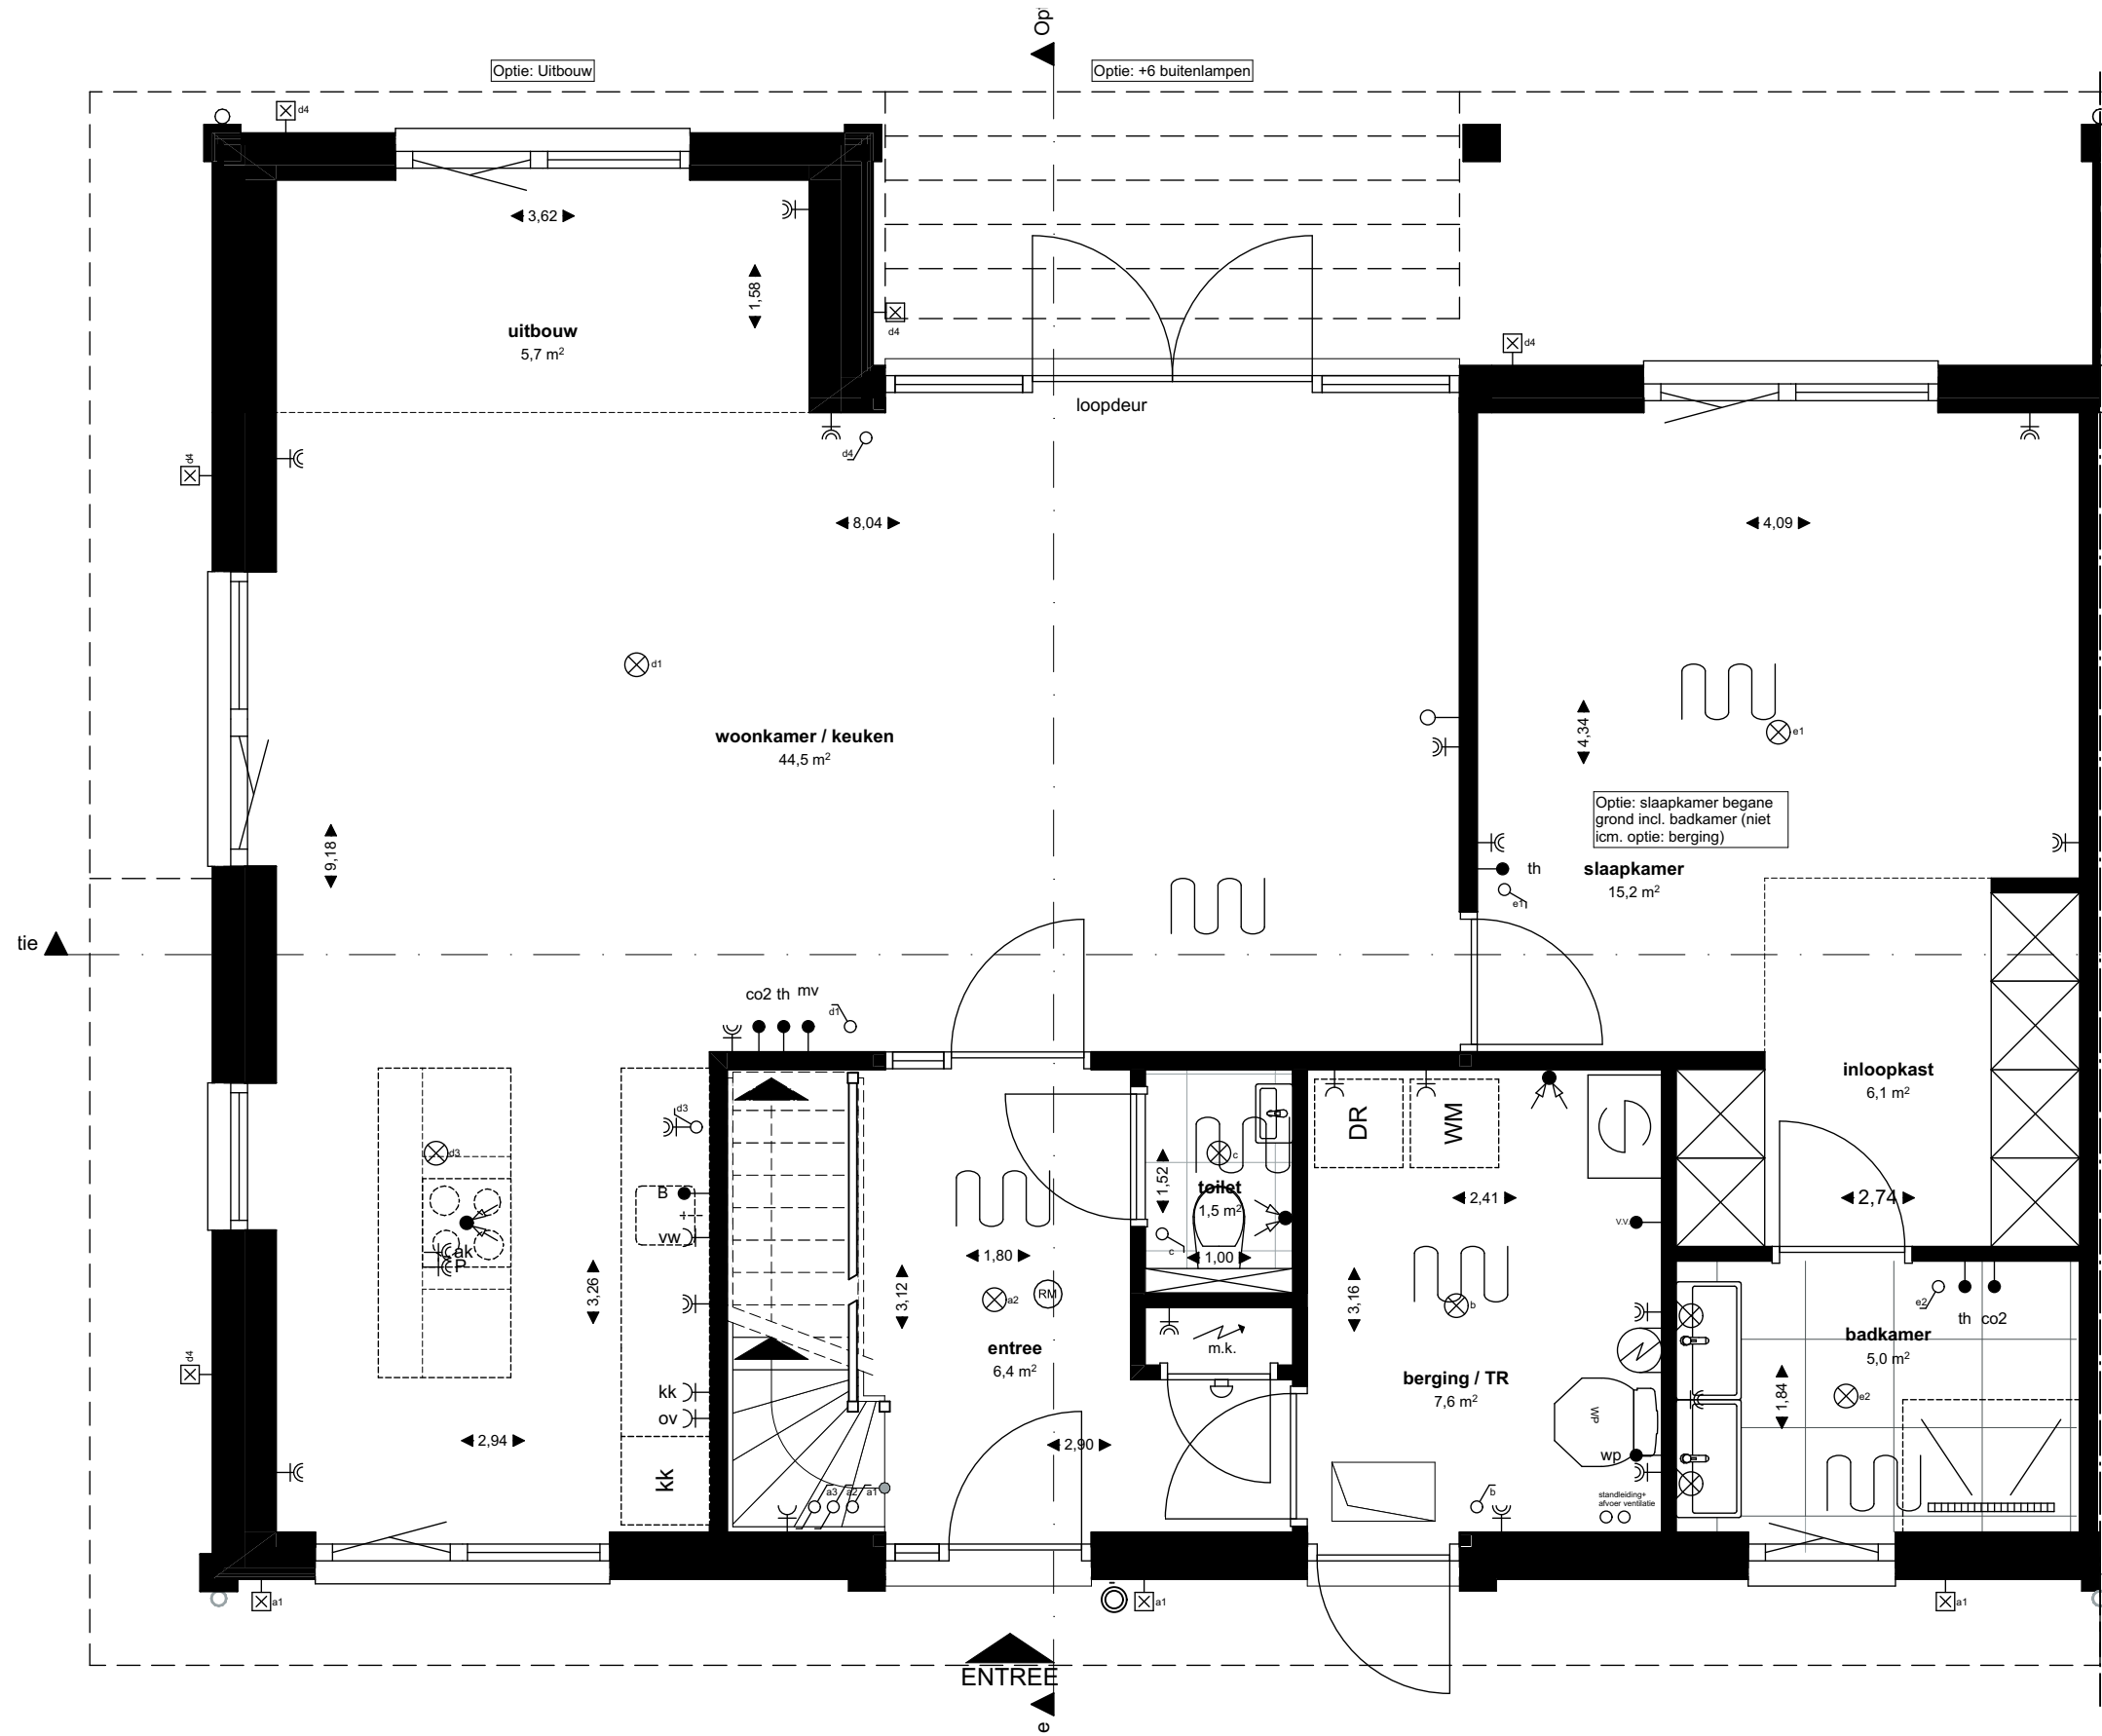

00 Begane grond - 1:50




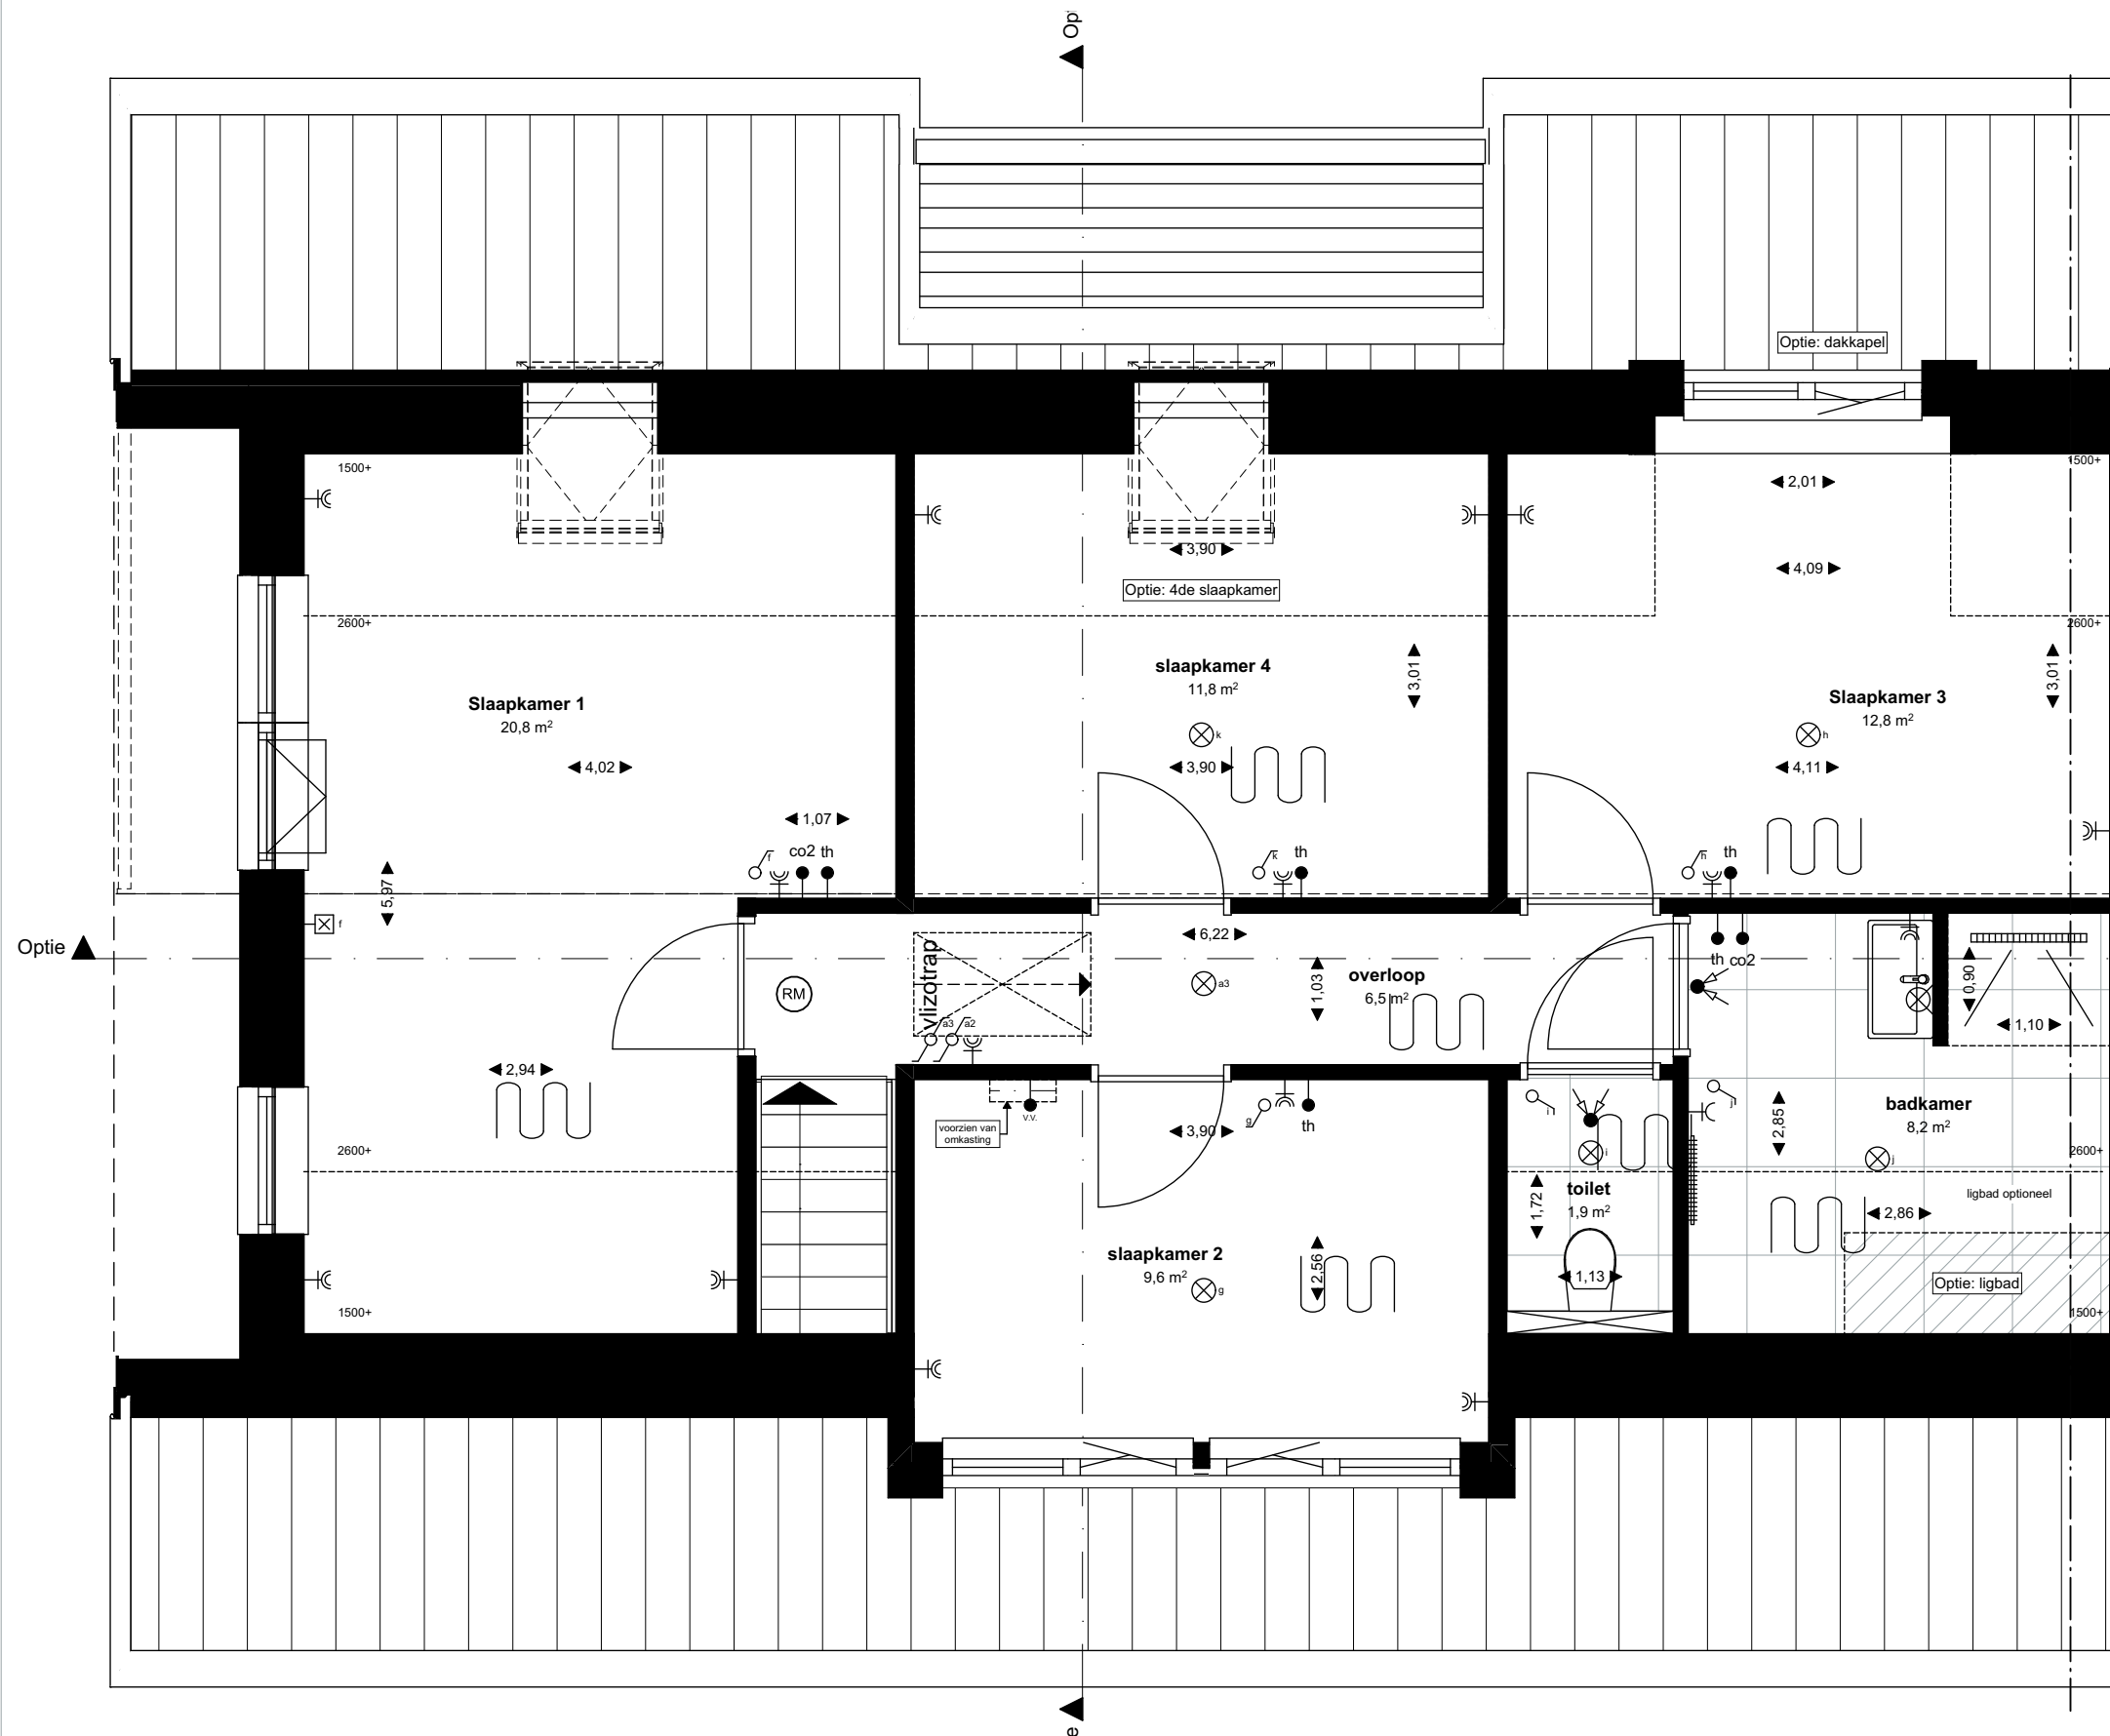


01 1e verdieping - 1:50


OPTIE TEKENING

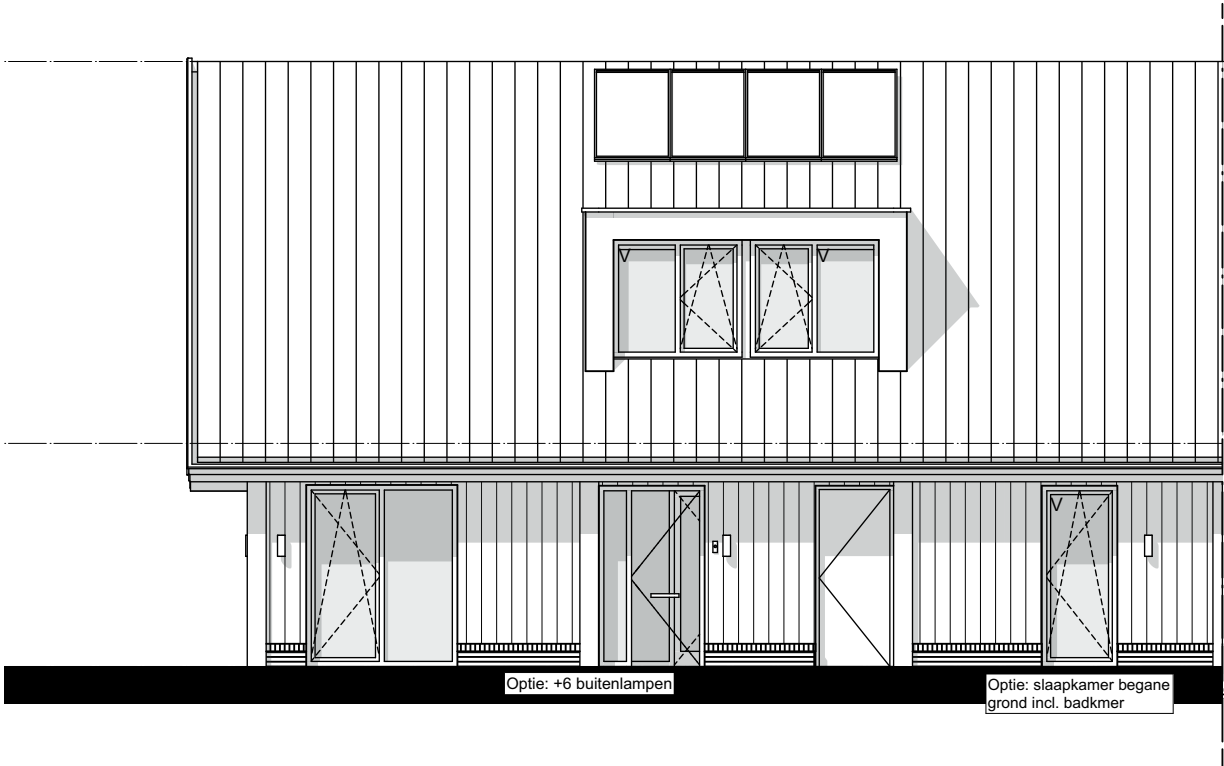


Vorgevel - 1:100

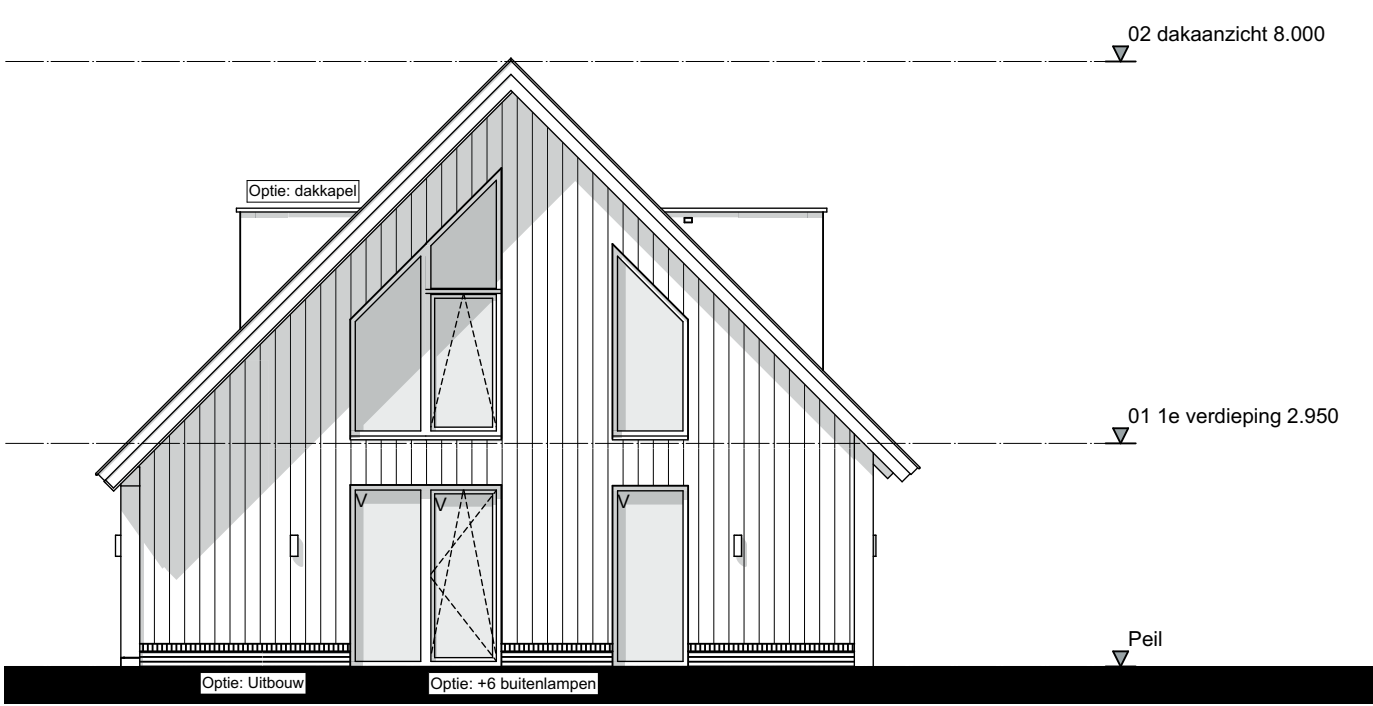

Linkergevel - 1:100

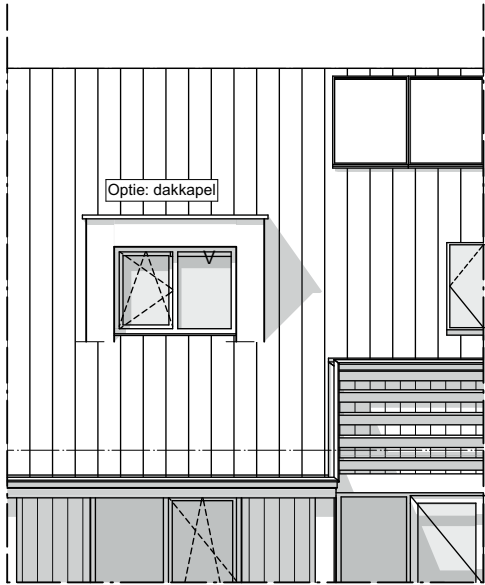


Achtergevel - 1:100

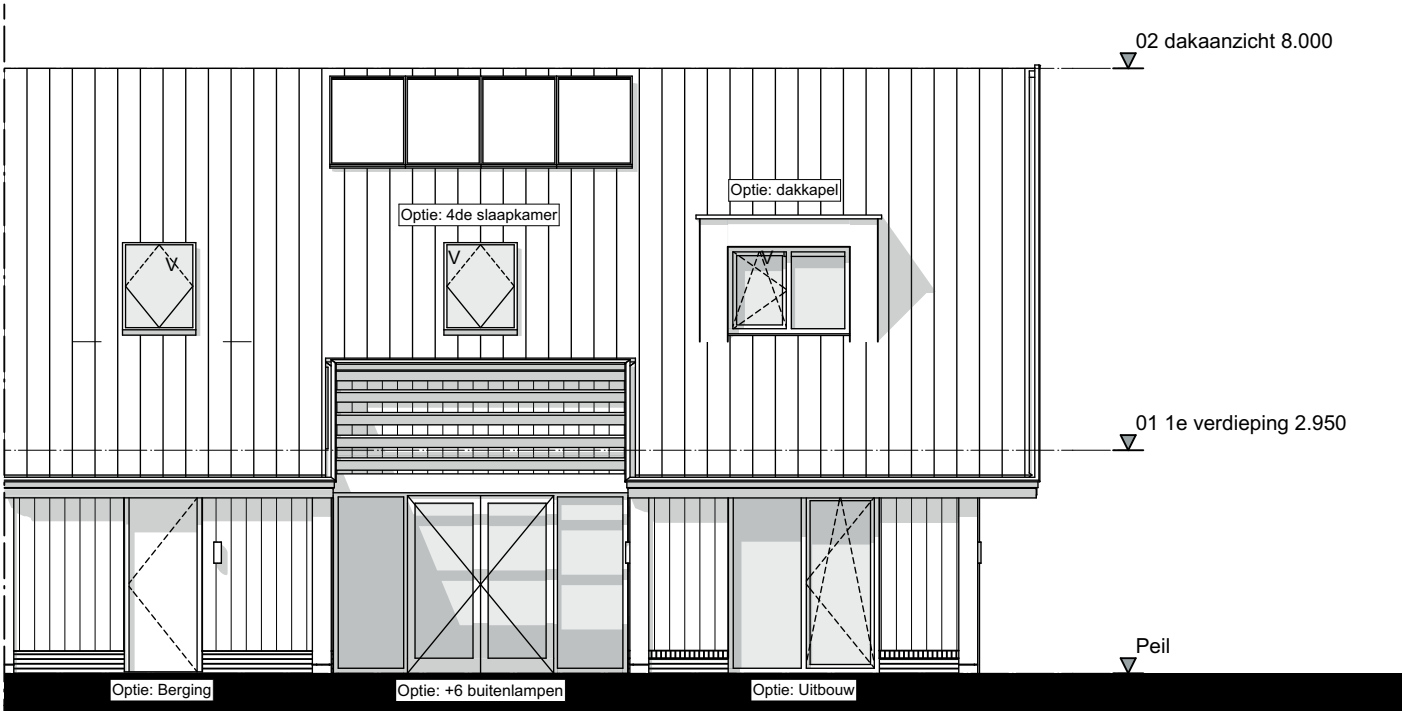


Achtergevel - 1:100

Achtergevel - 1:100

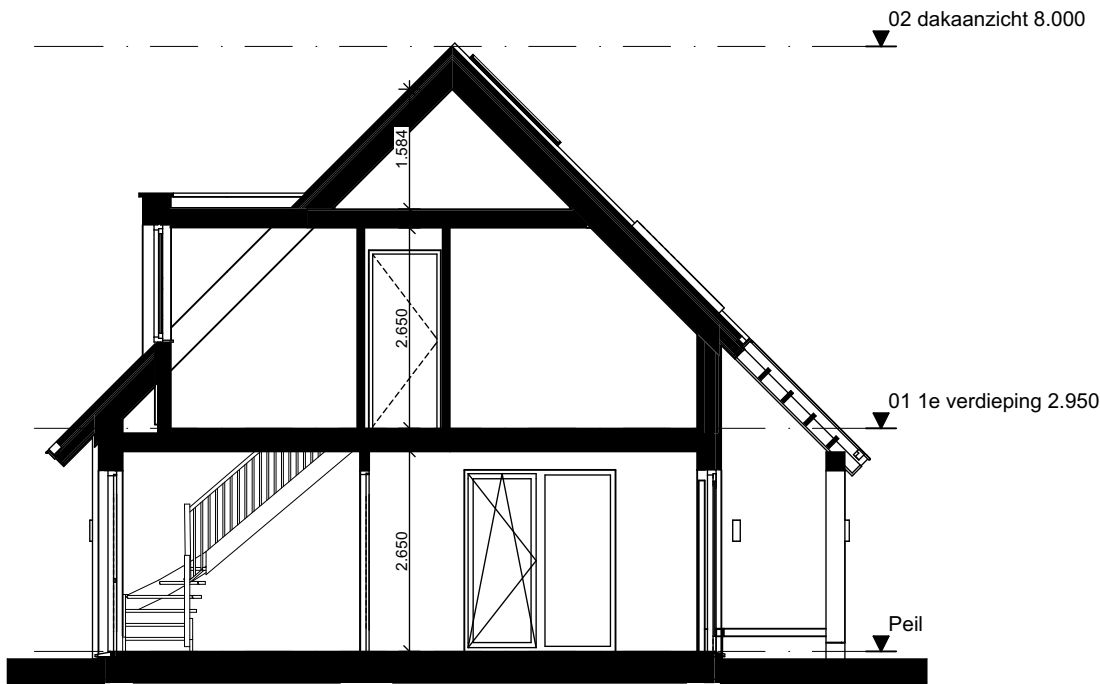

Doorsnede A-A - 1:100

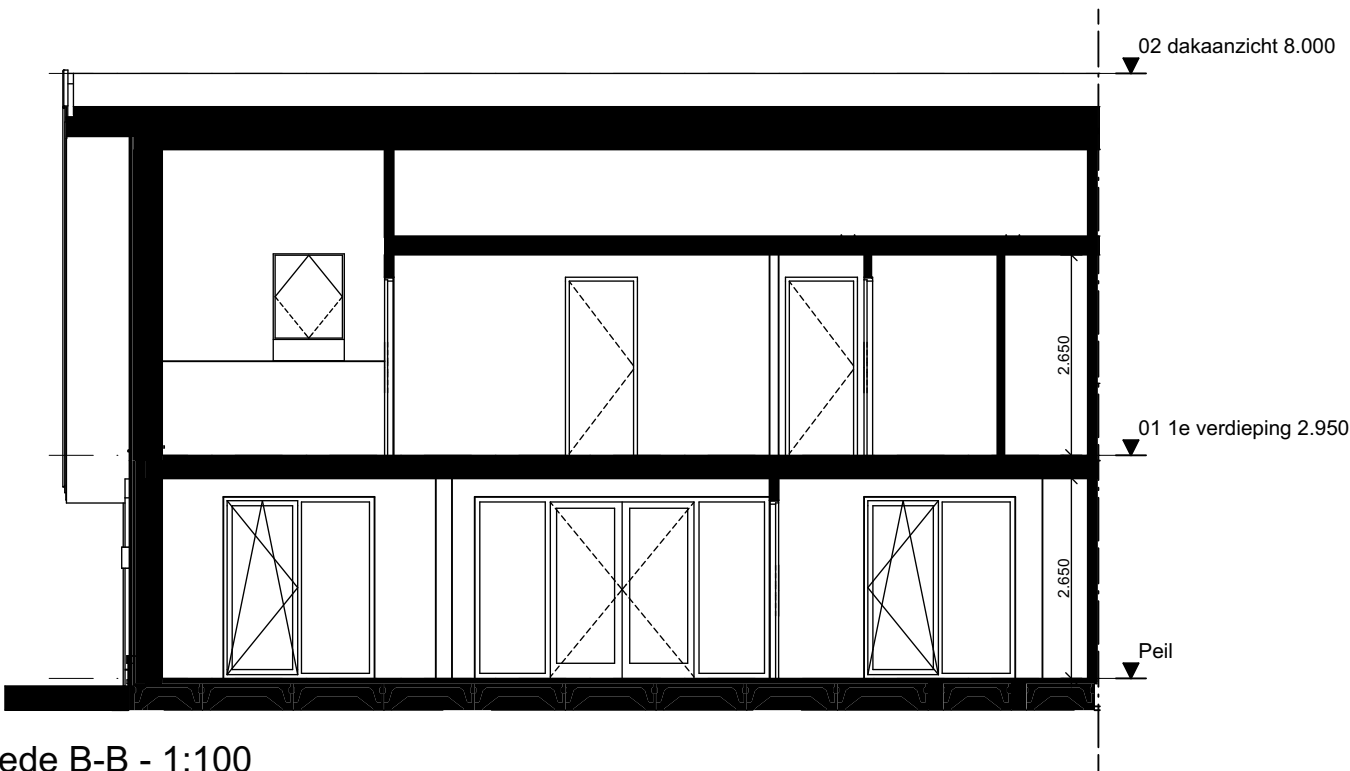

Doorsnede B-B - 1:100